




13 PRIVATE DINING ENTRANCE ELEVATION
SCALE 3/8" = 1'-0"

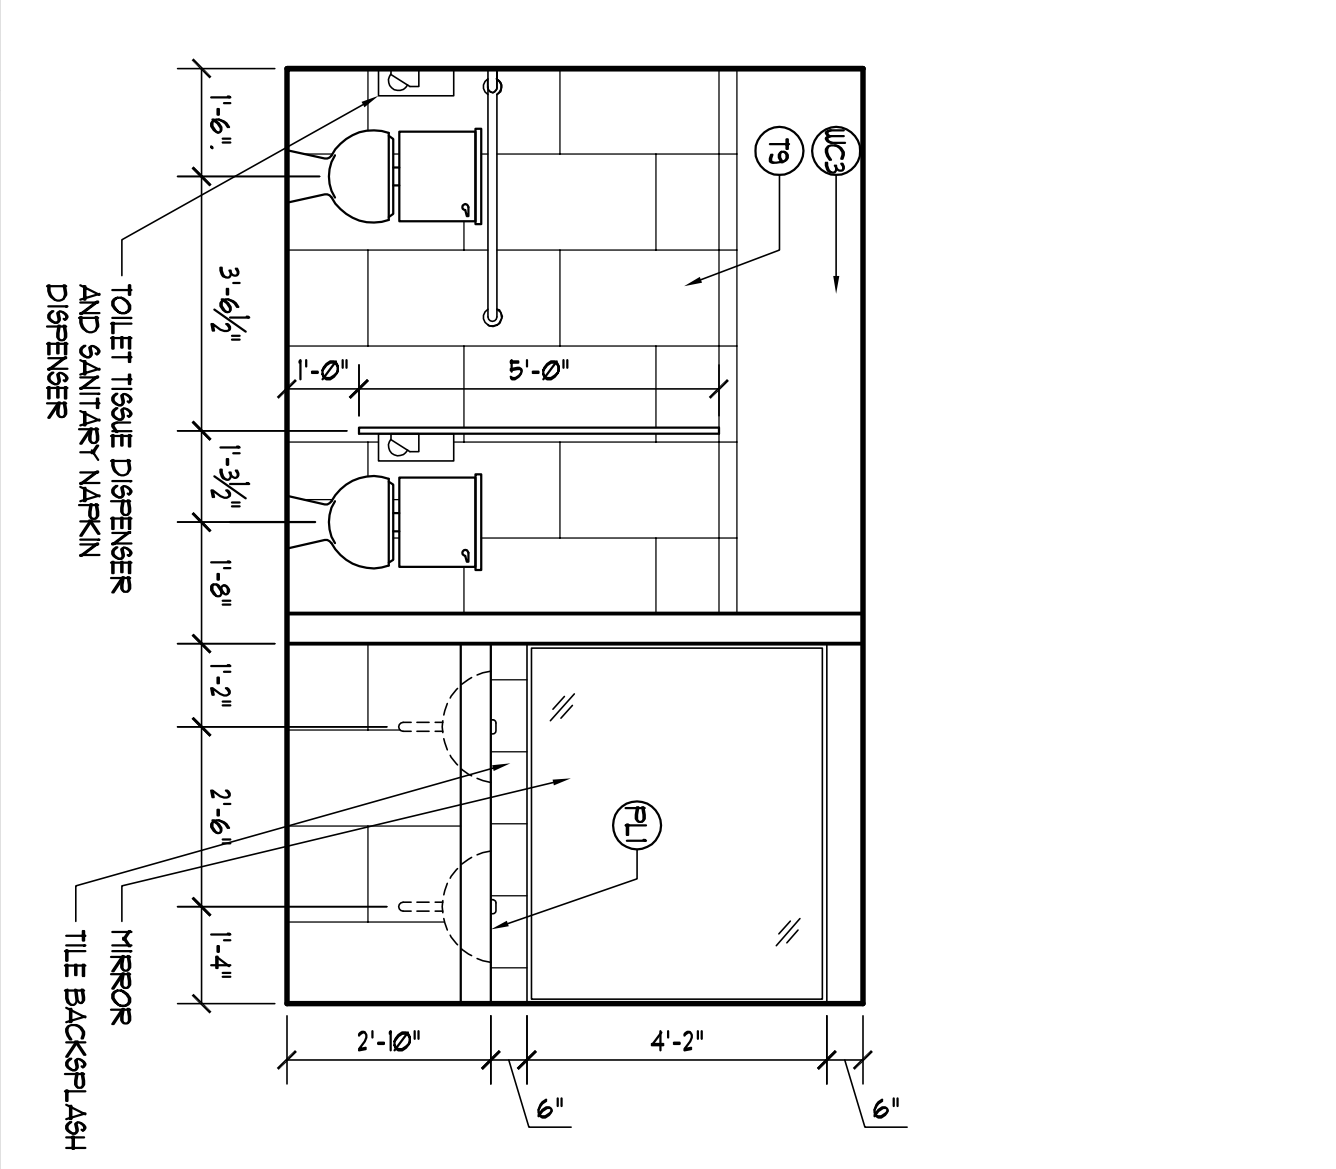


6 WOMEN'S 1012 ELEVATION
SCALE 3/8" = 1'-0"

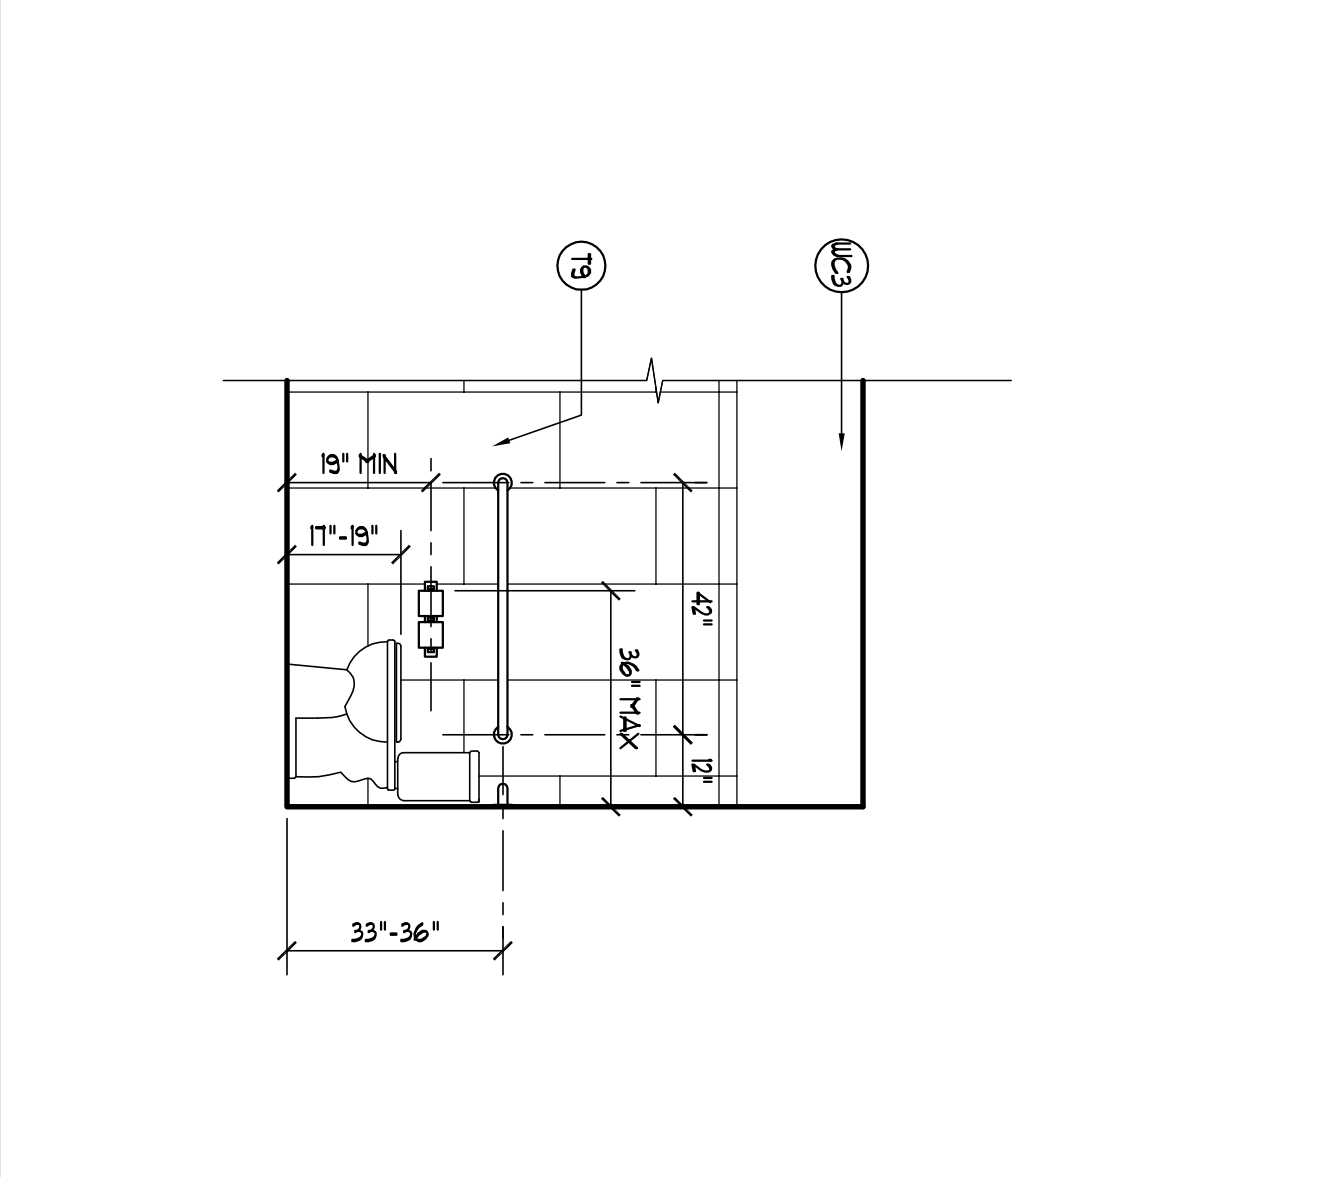


7 WOMEN'S 1012 ELEVATION
SCALE 3/8" = 1'-0"

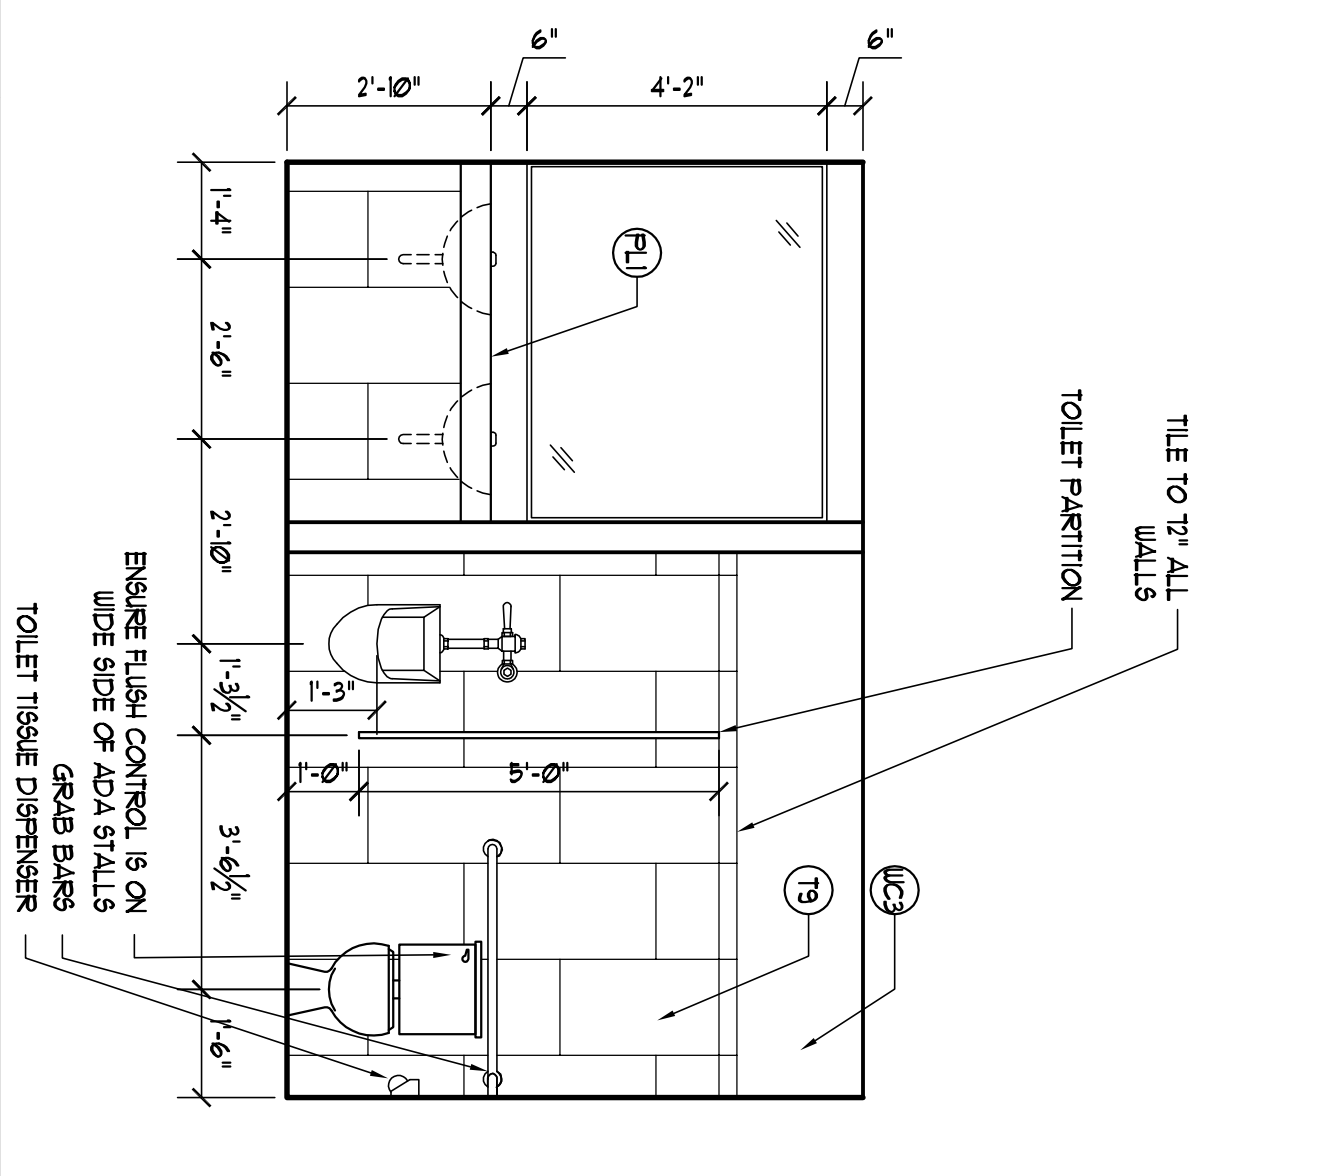


8 MEN'S 1011 ELEVATION
SCALE 3/8" = 1'-0"

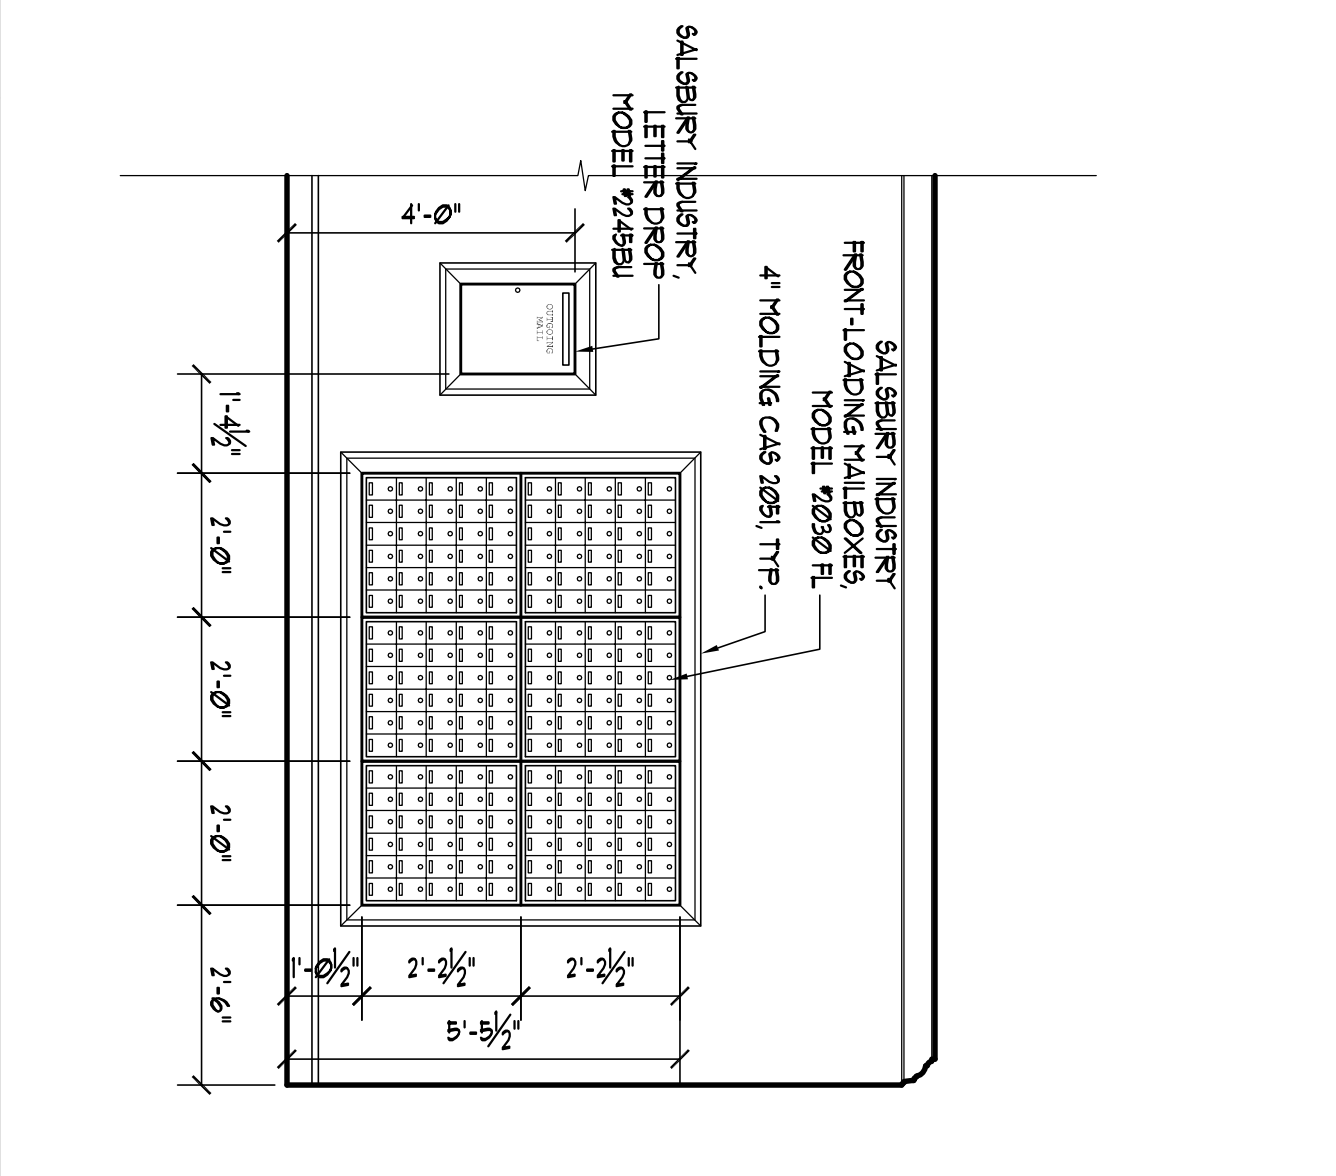


9 MAILBOXES 1001 ELEVATION
SCALE 3/8" = 1'-0"

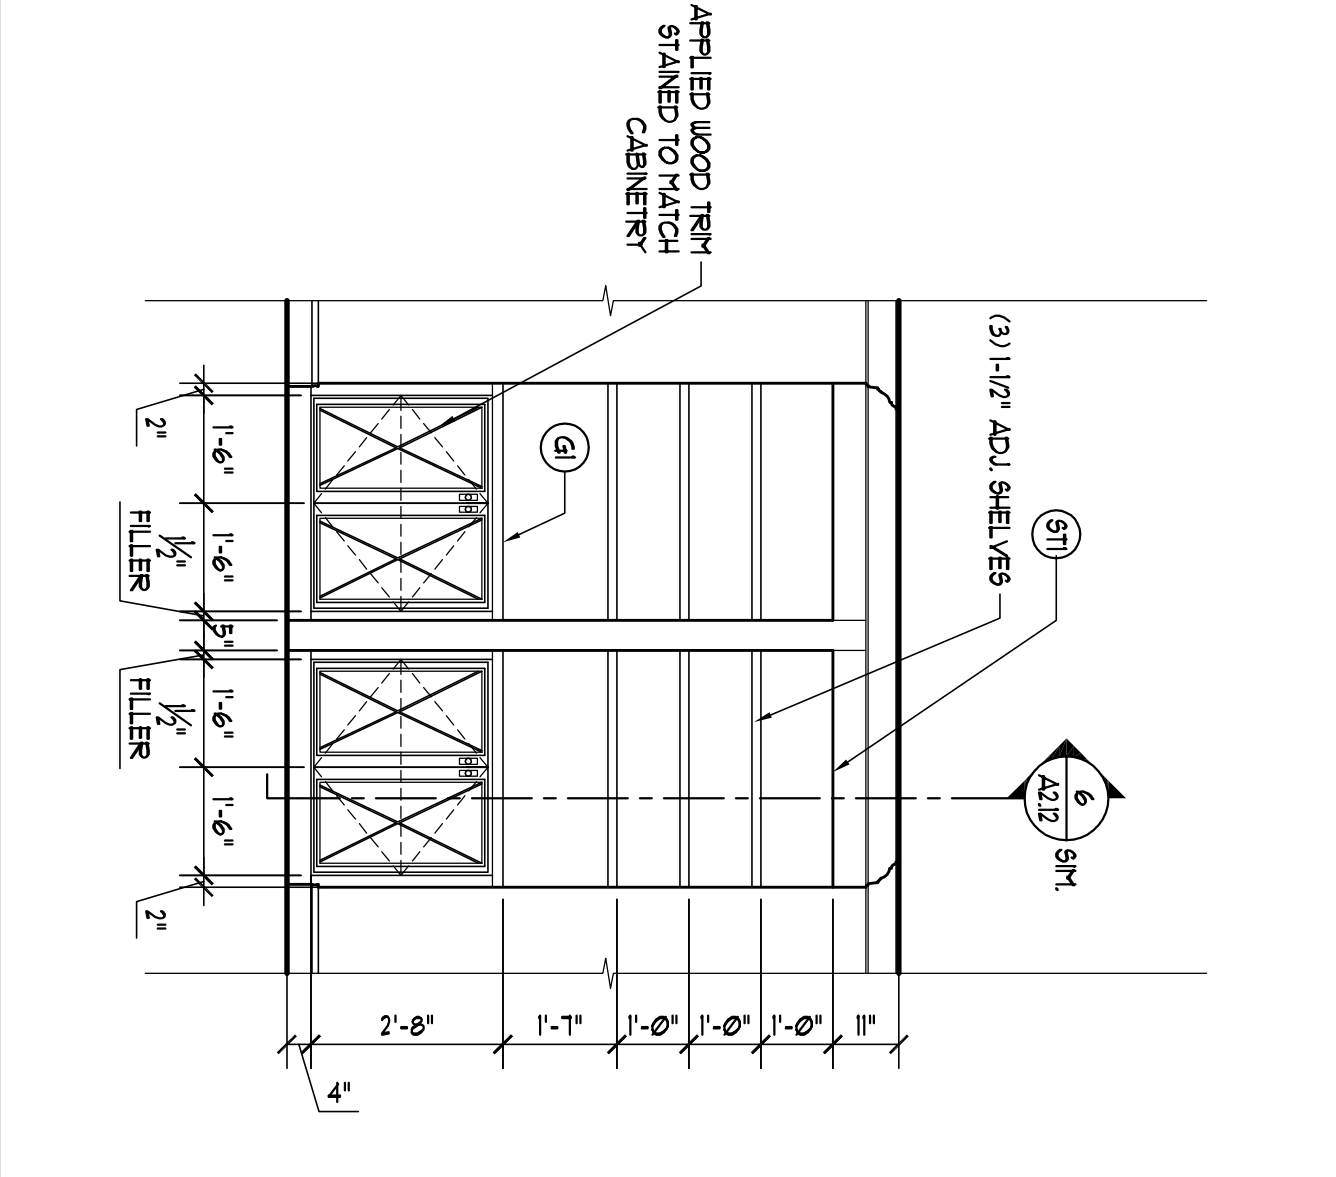


10 DINING 1019 ELEVATION
SCALE 3/8" = 1'-0"

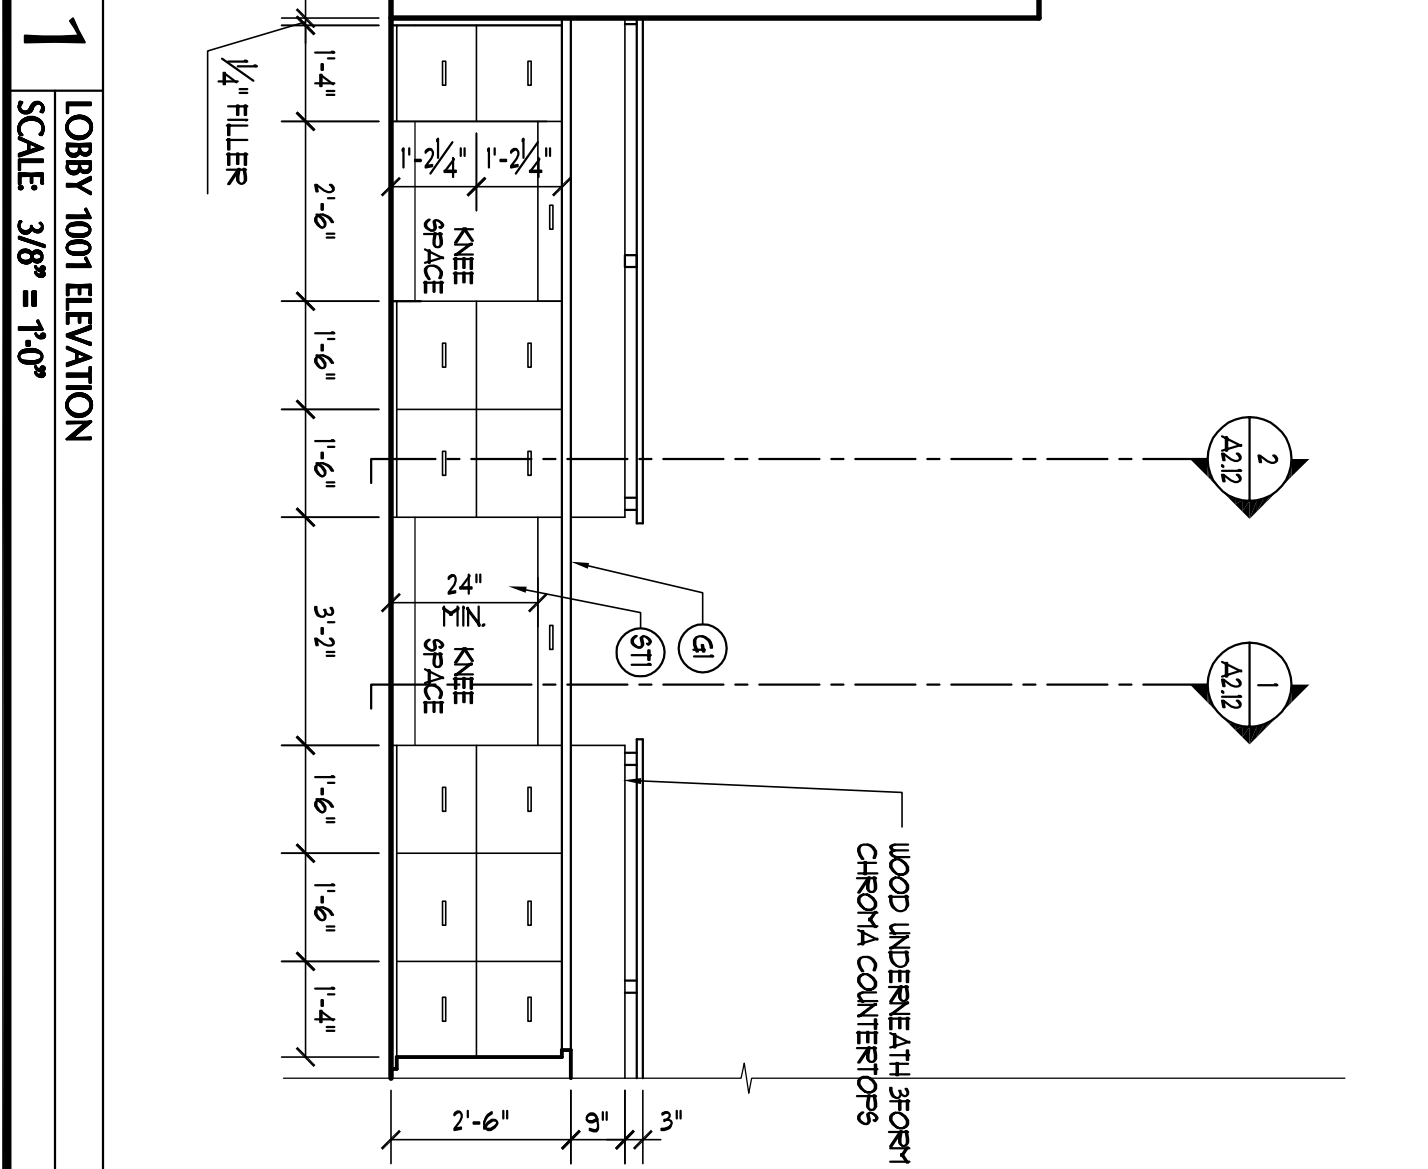


1 LOBBY 1001 ELEVATION
SCALE 3/8" = 1'-0"

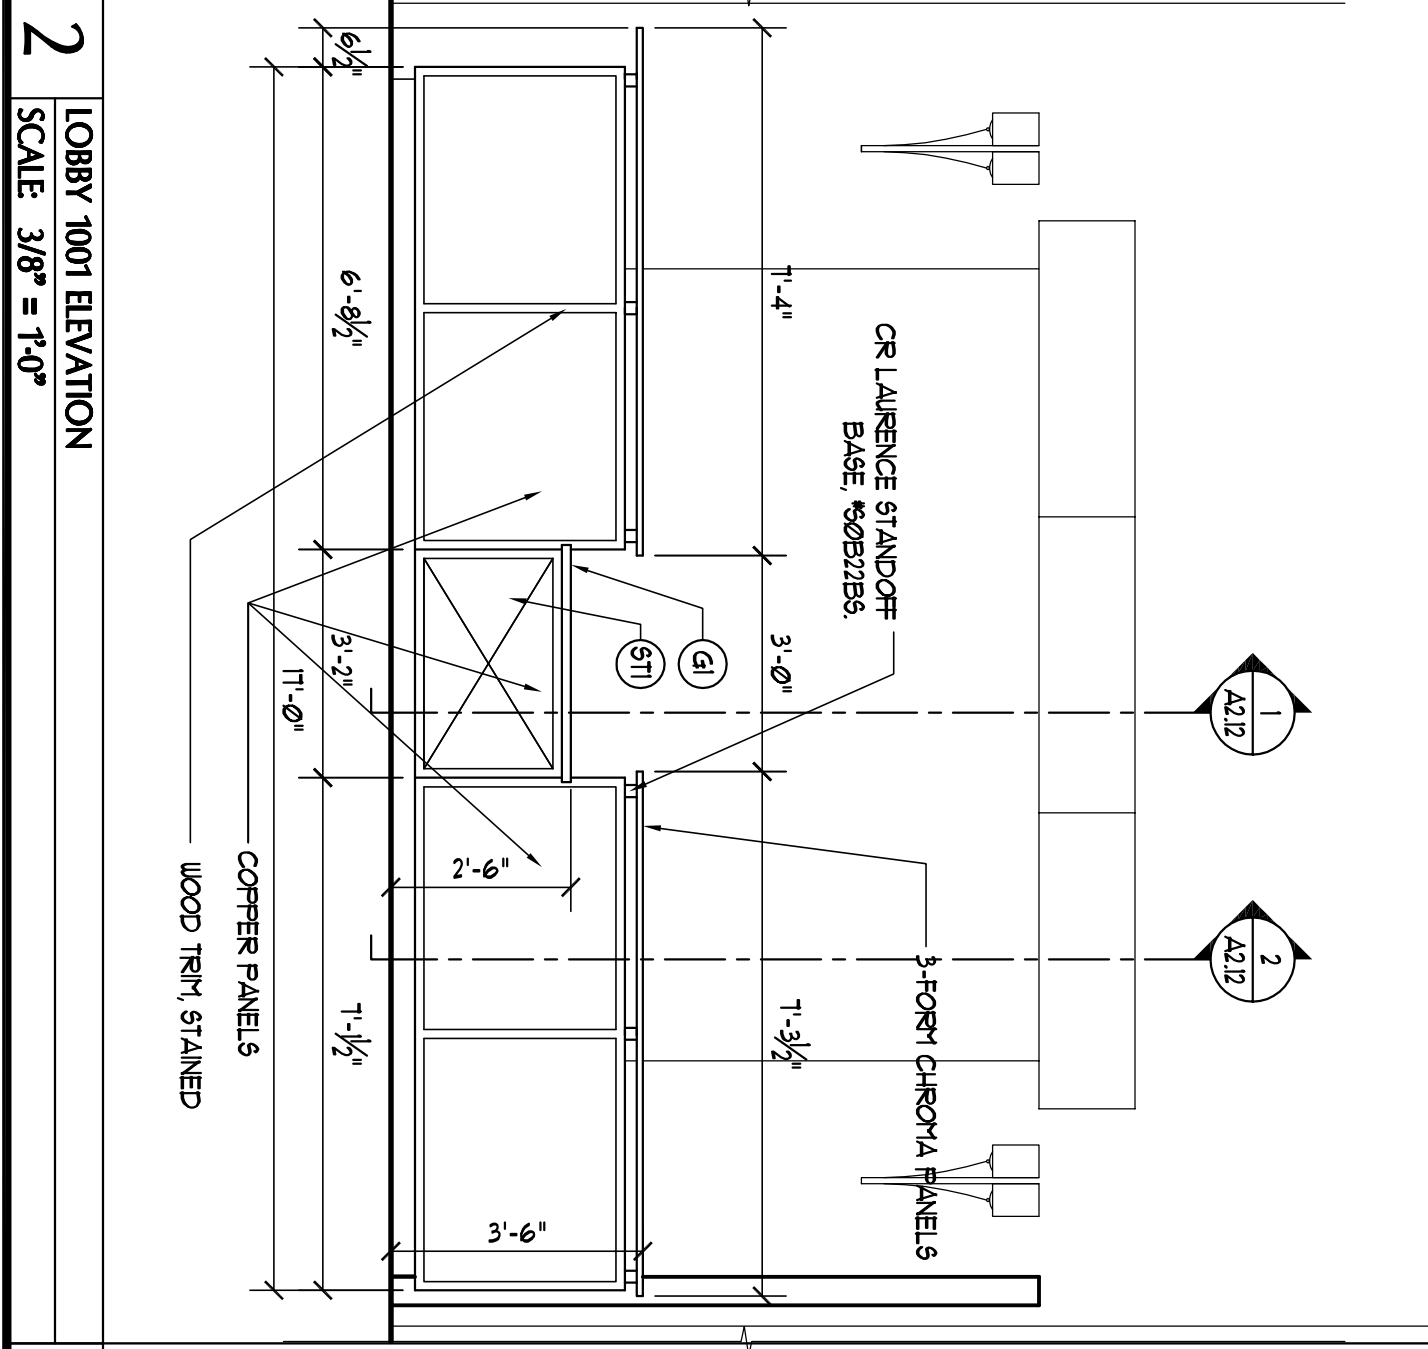


2 LOBBY 1001 ELEVATION
SCALE 3/8" = 1'-0"

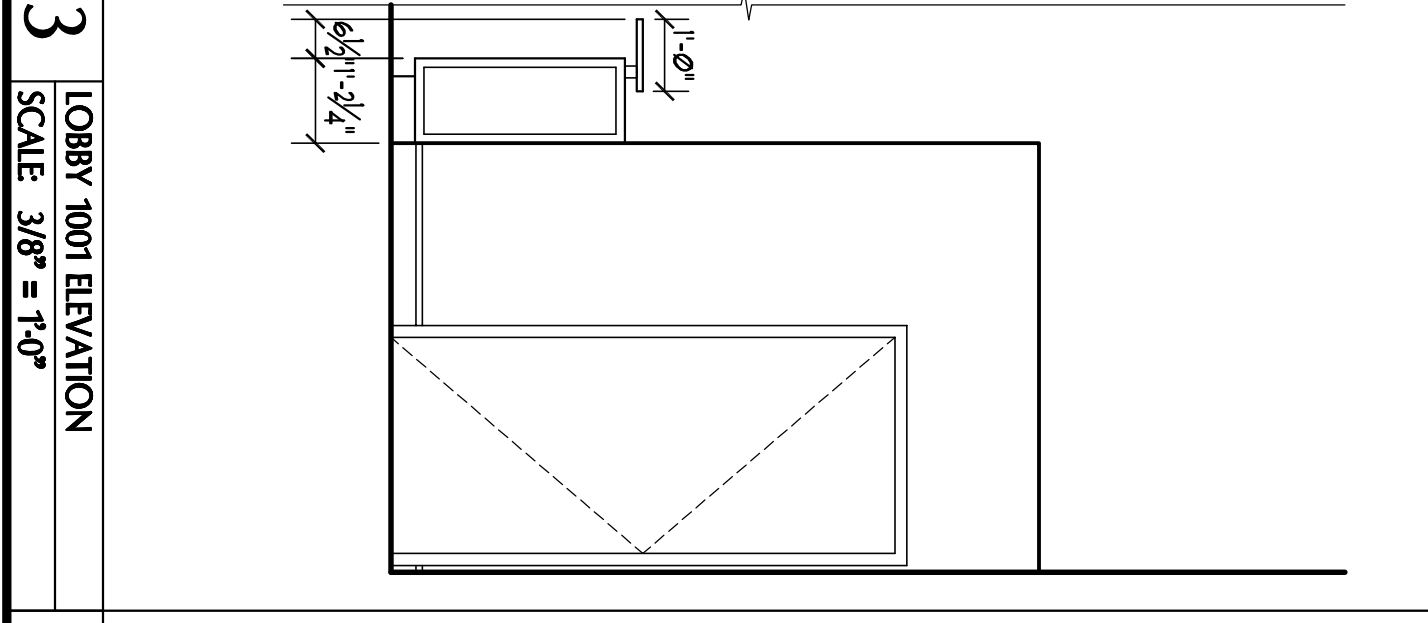

3 LOBBY 1001 ELEVATION
SCALE 3/8" = 1'-0"

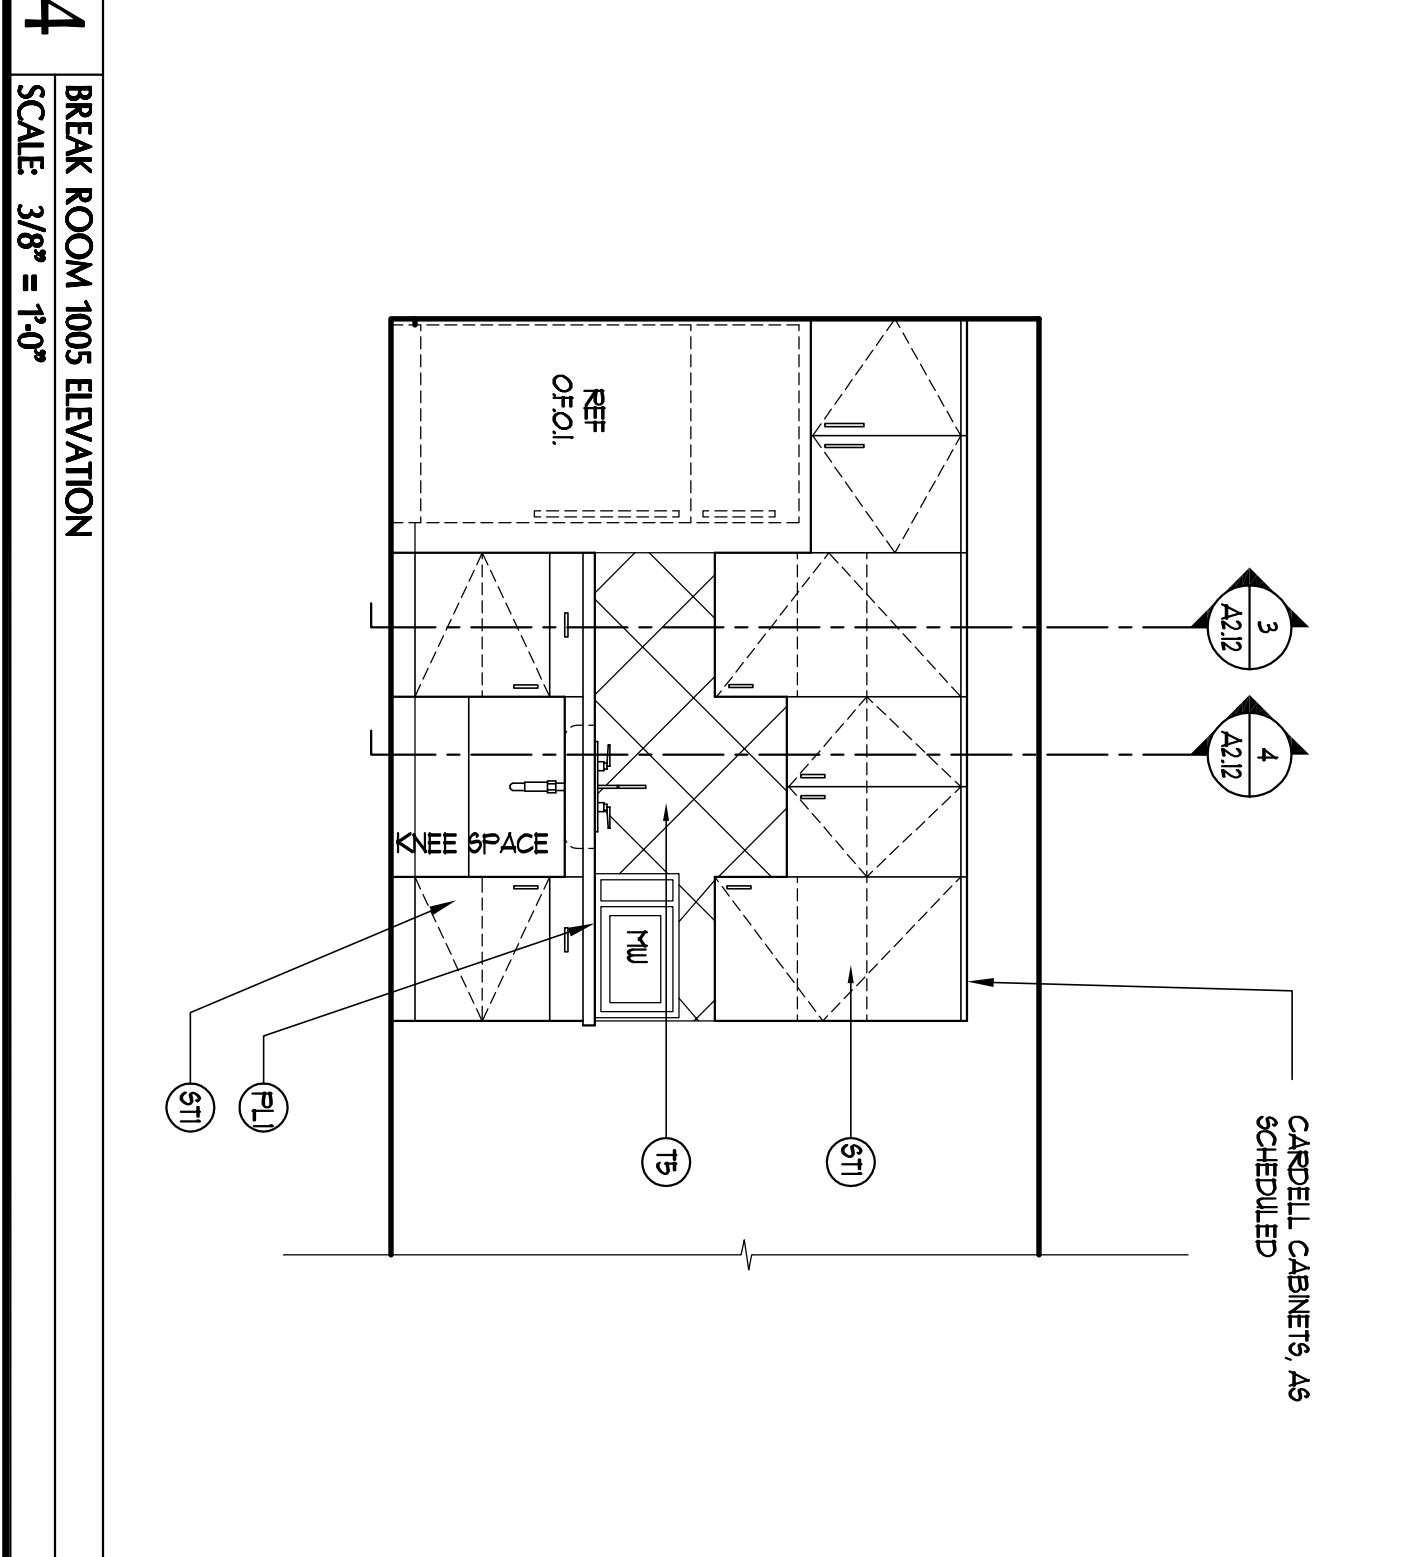

4 BREAK ROOM 1005 ELEVATION
SCALE 3/8" = 1'-0"

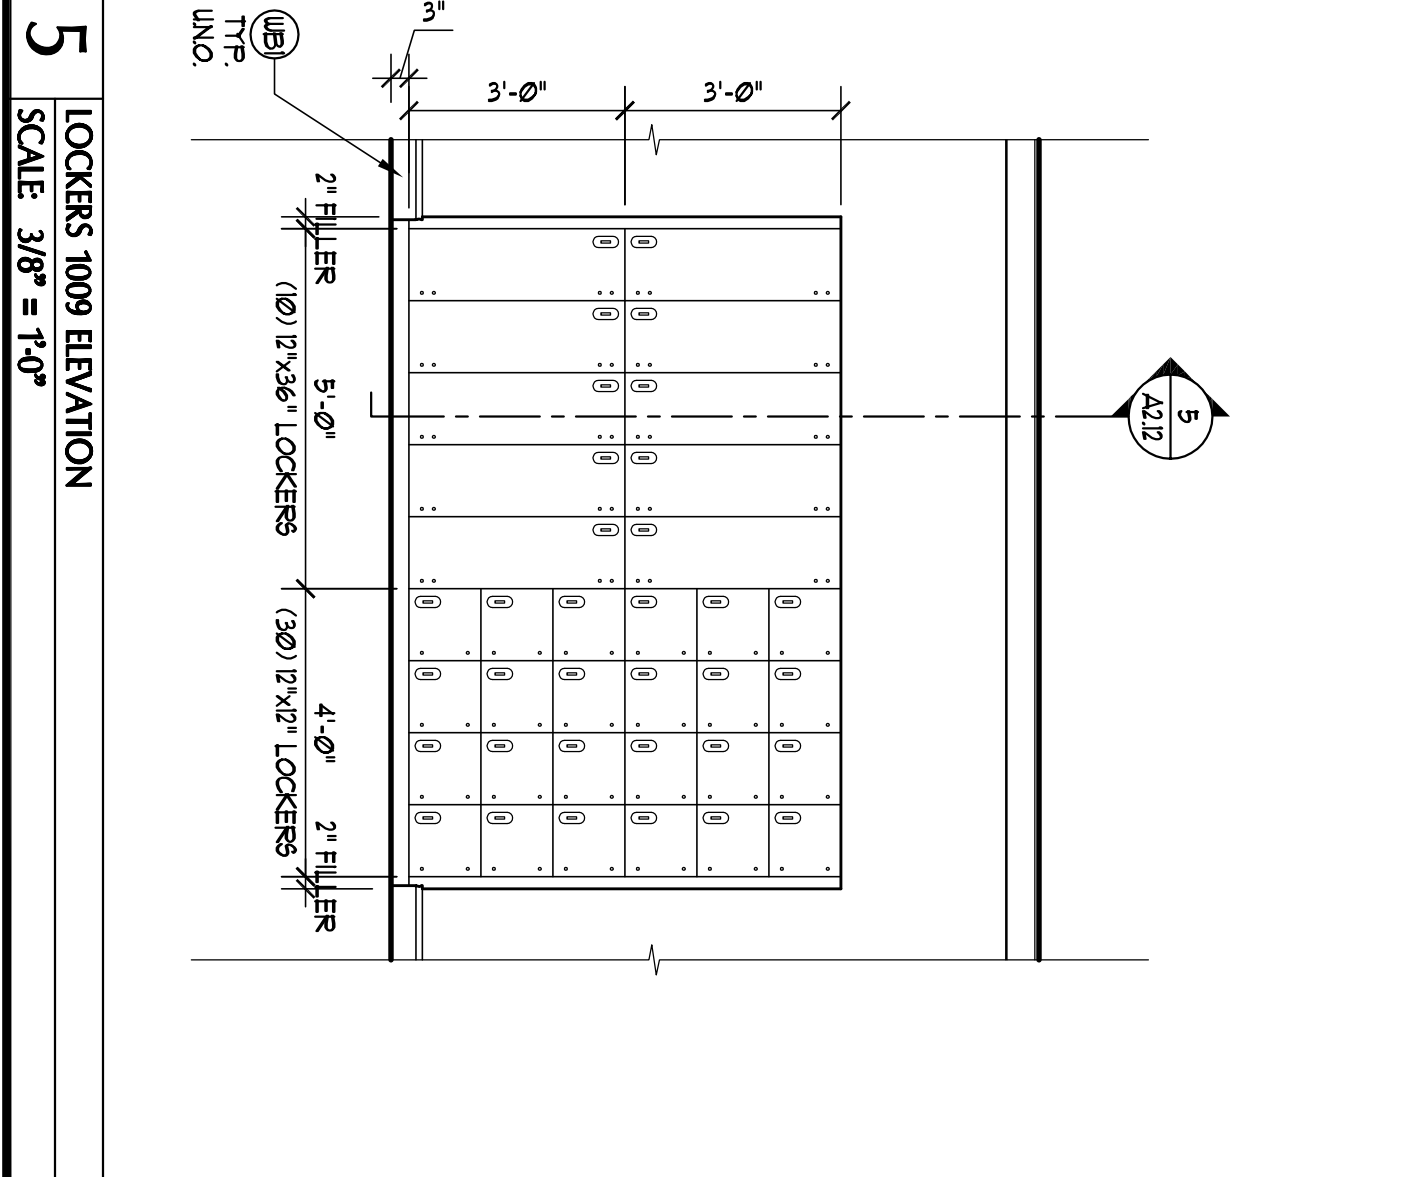

5 LOCKERS 1009 ELEVATION
SCALE 3/8" = 1'-0"